



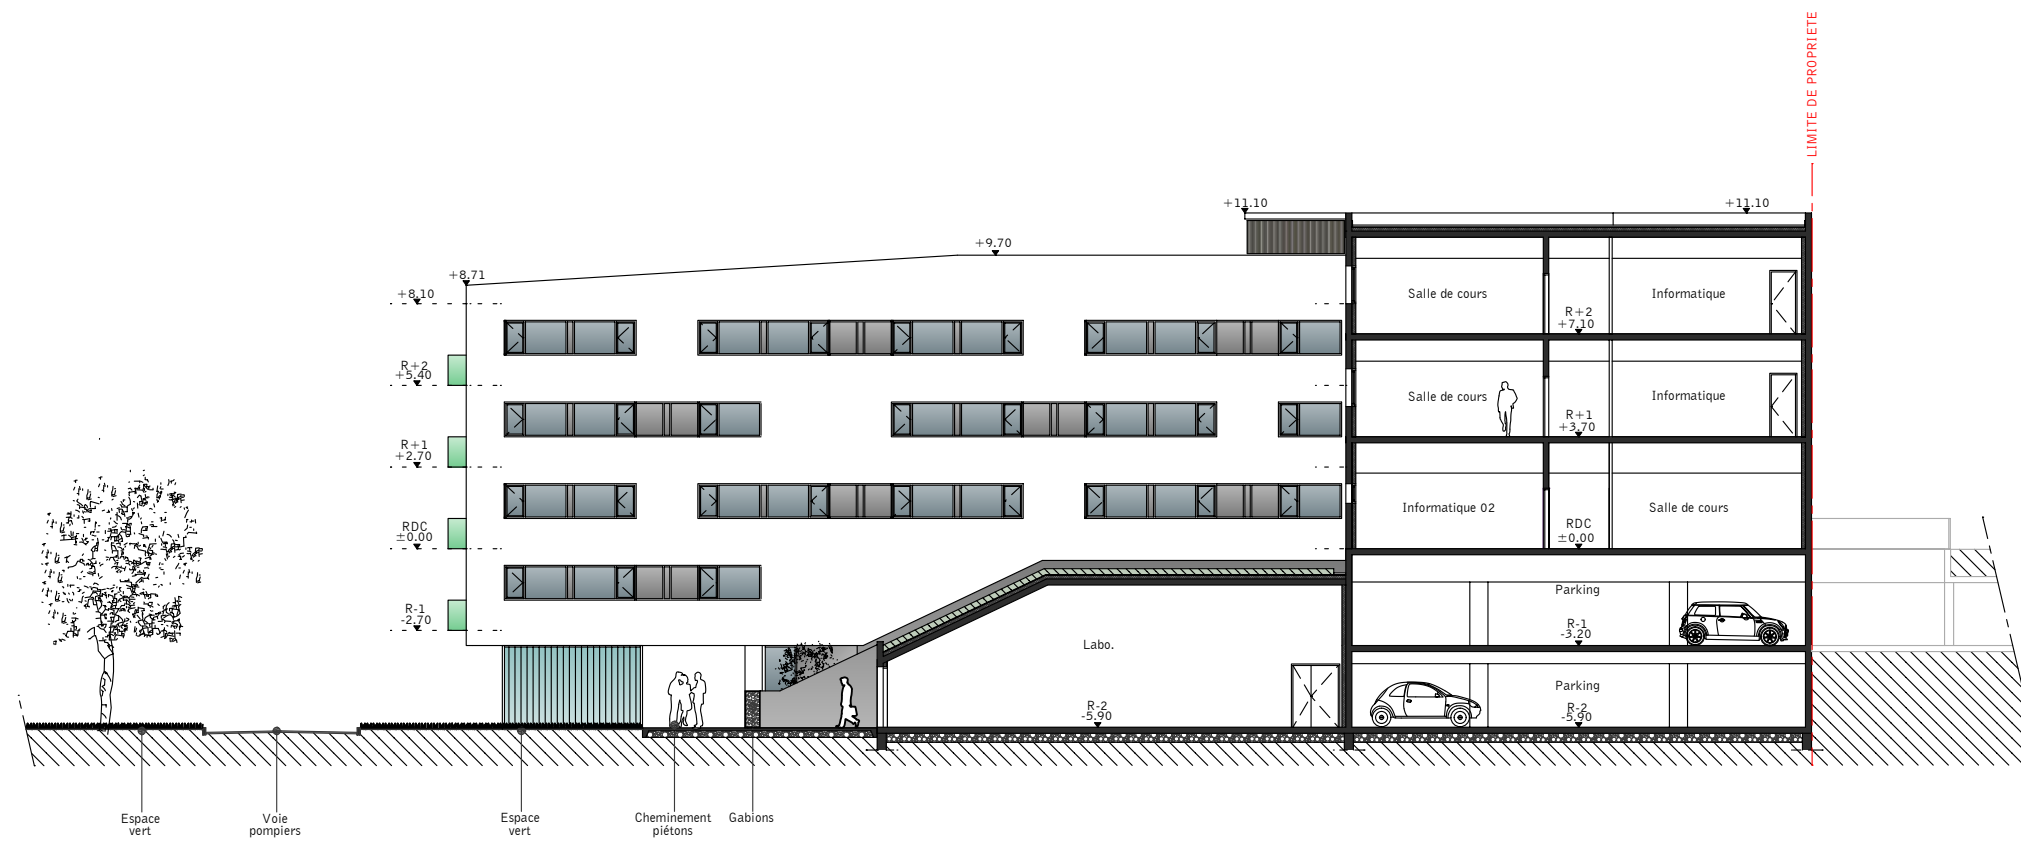

FACADE / COUPE 1 - 1/250

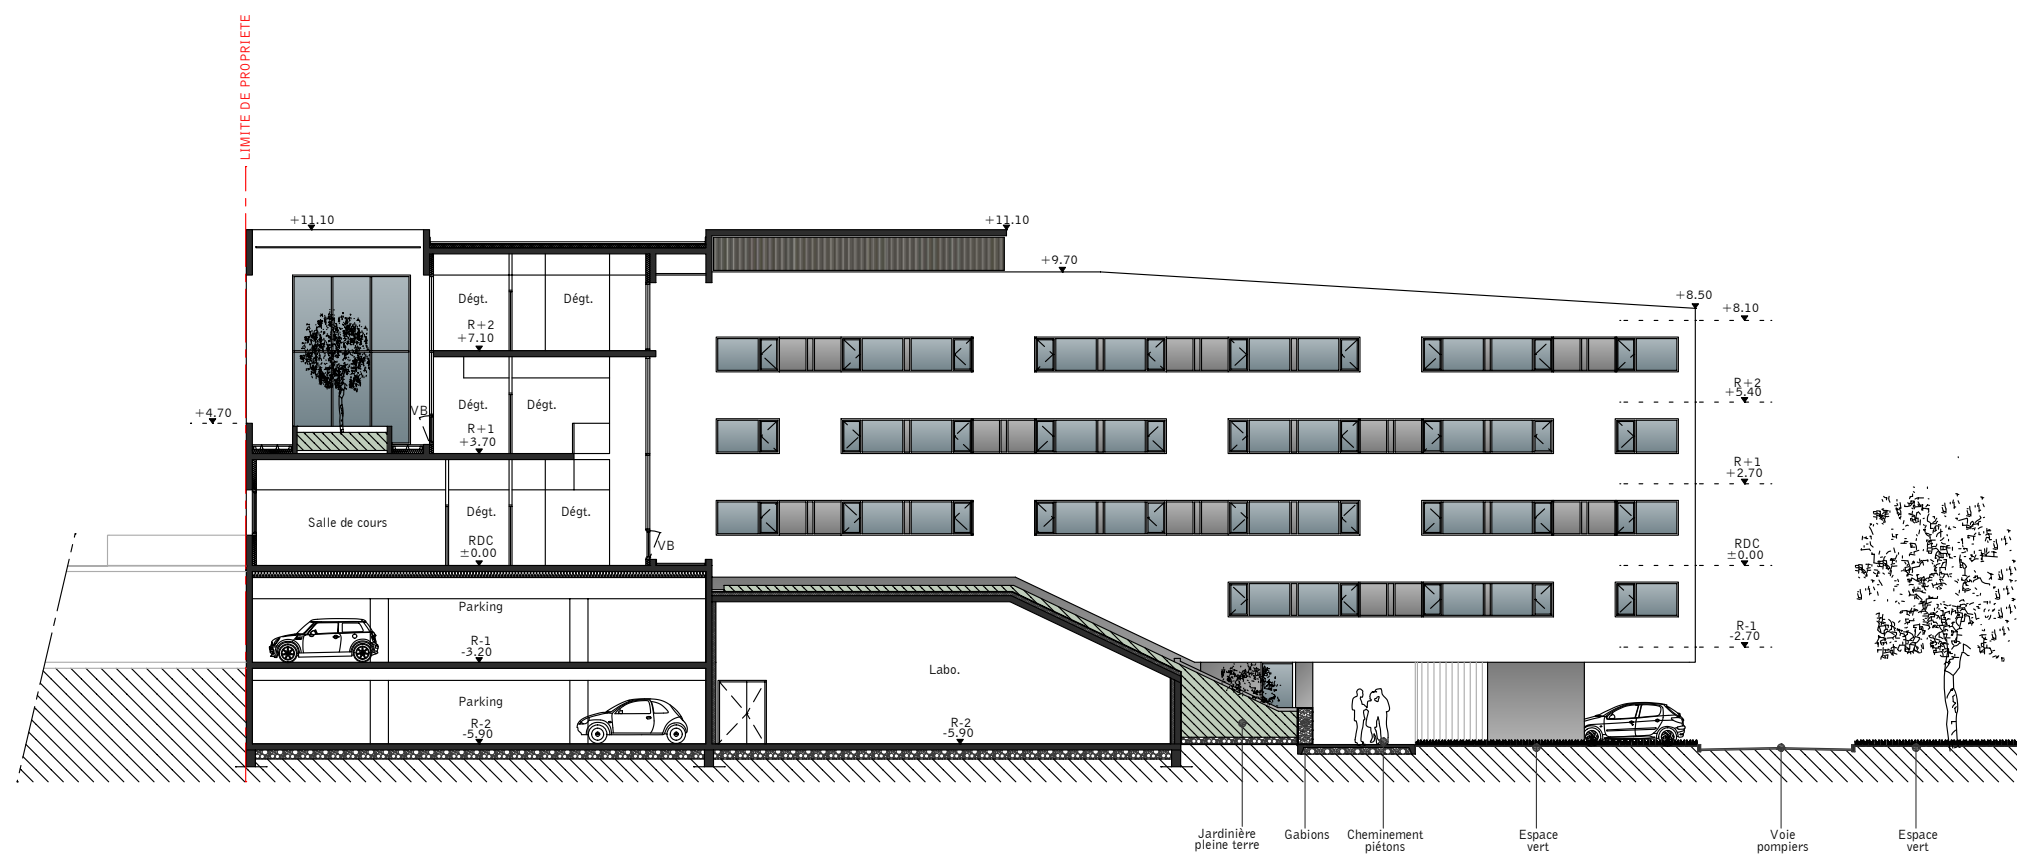

FACADE / COUPE 2 - 1/250