



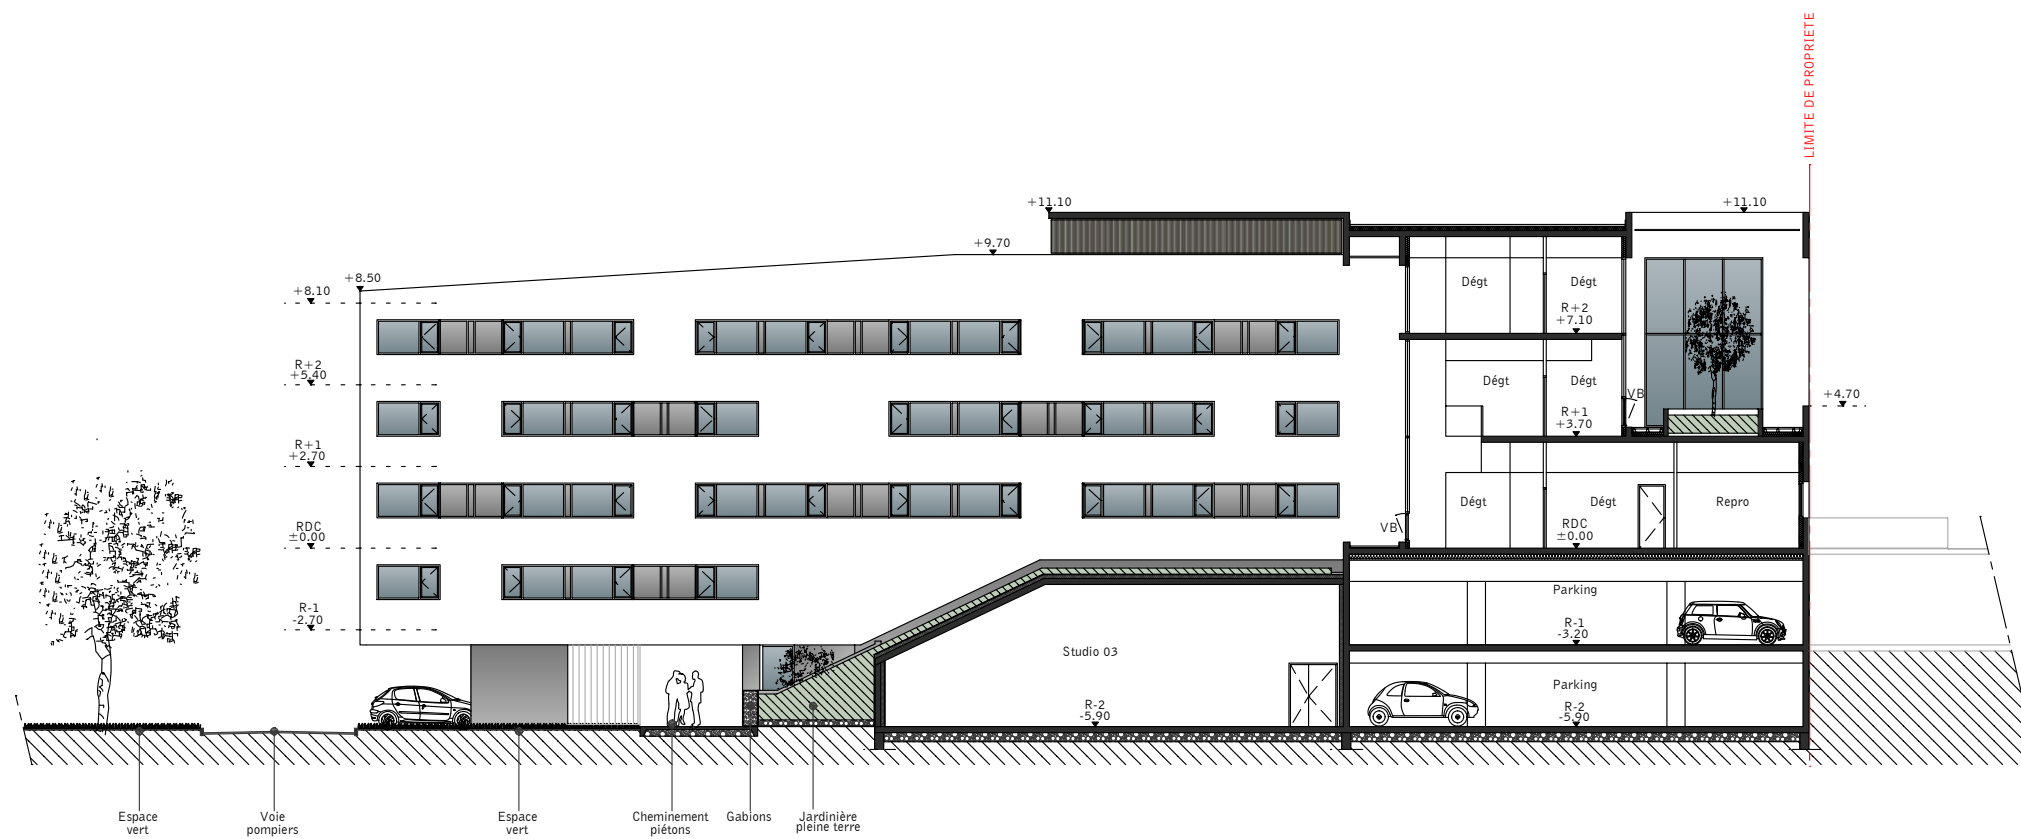

FACADE / COUPE 3 - 1/250

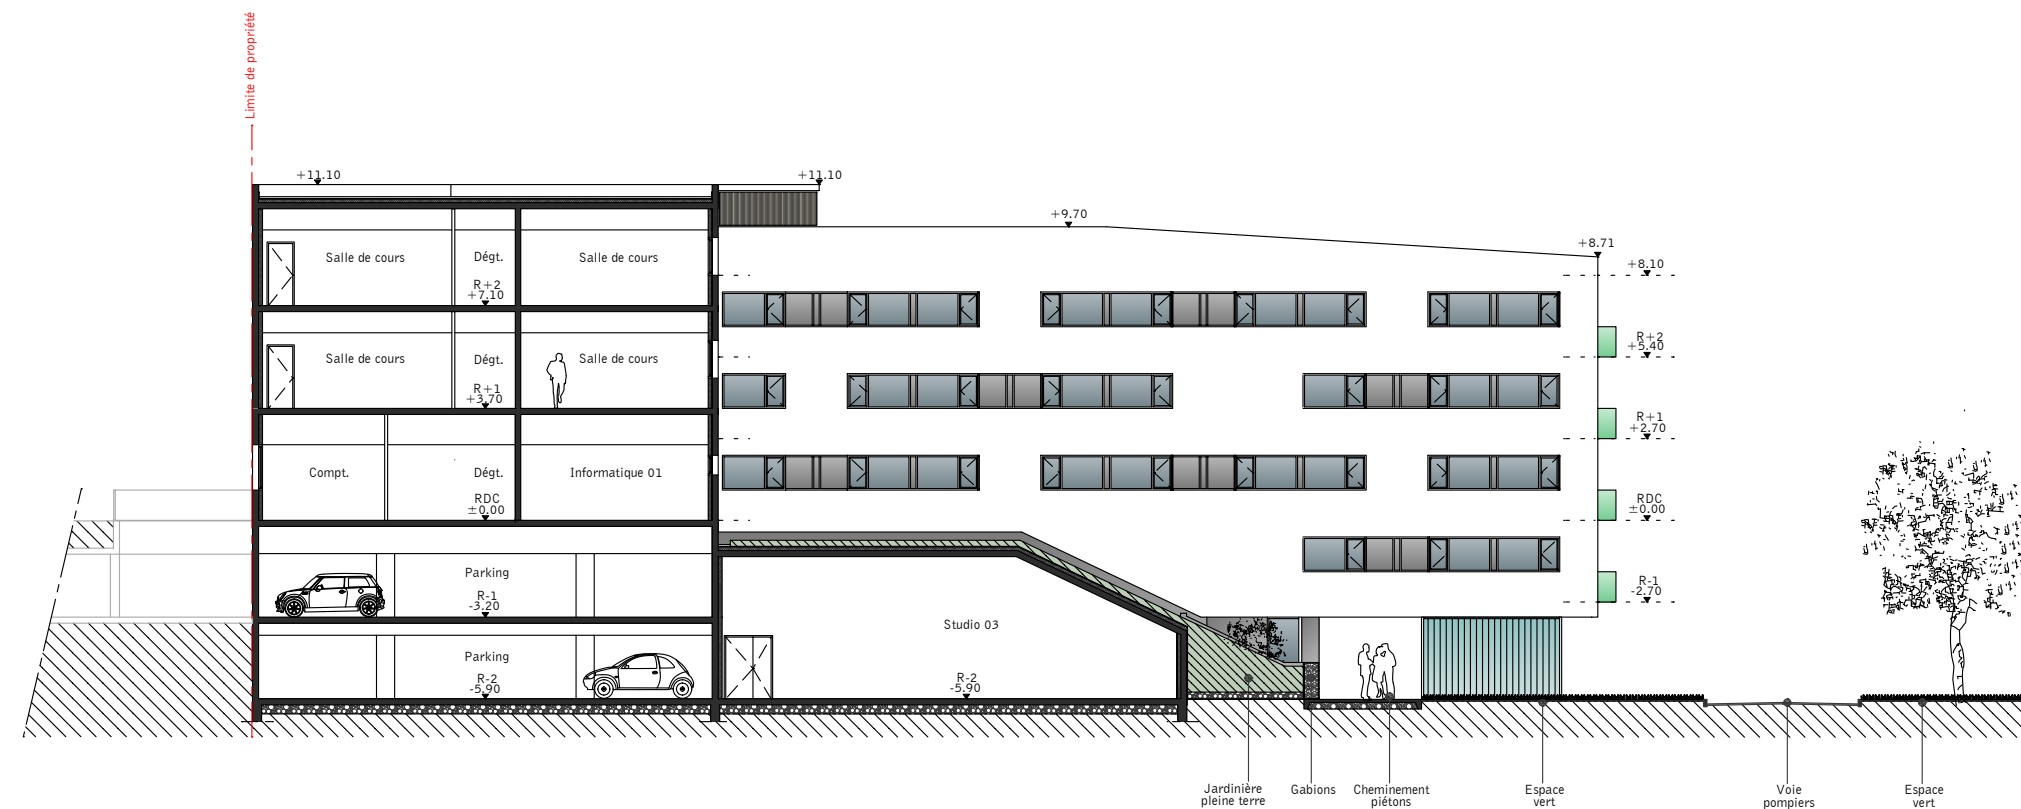

FACADE / COUPE 4 - 1/250