



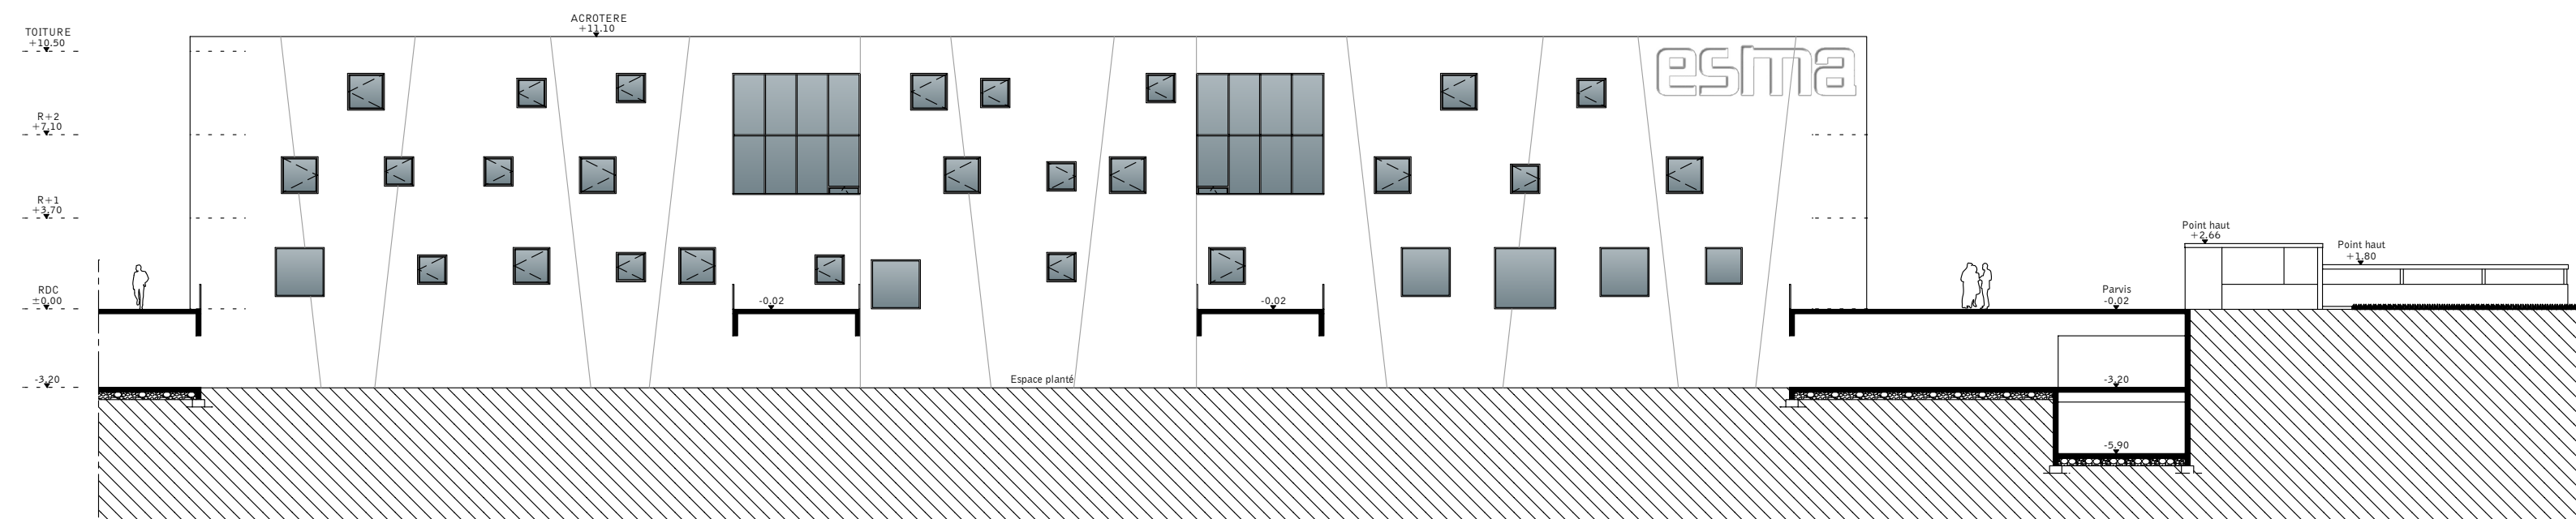

FACADE OUEST - 1/250

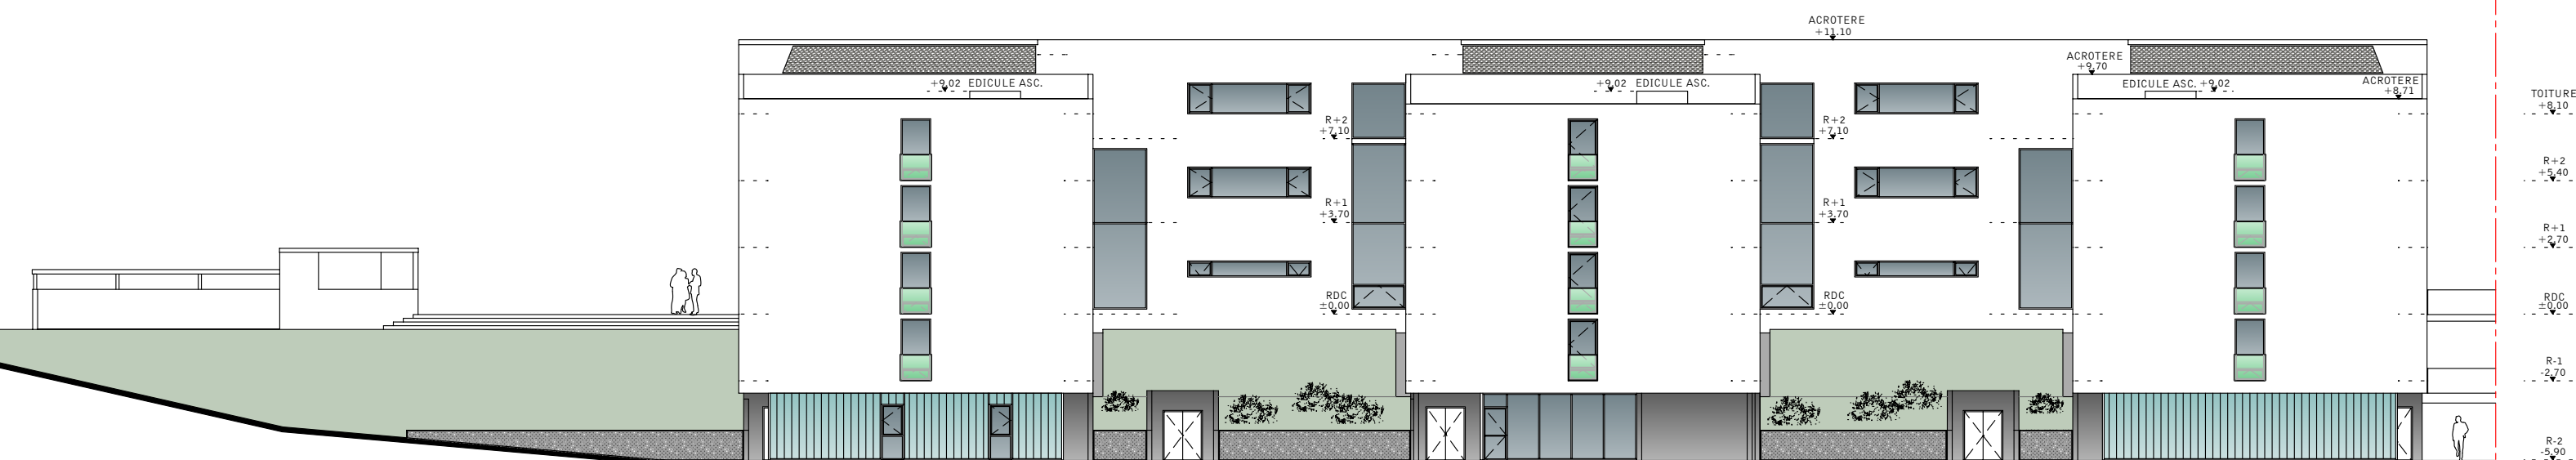

FACADE EST - 1/250